
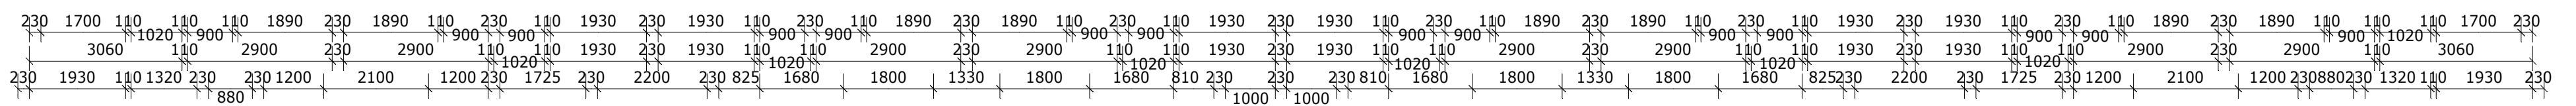


GROUND FLOOR 1:100

THRESHOLD DETAIL
The 300mm from door to threshold on passage to be sloped 1:30 to avoid leakage into units

All structural work including masonry and concrete to be done in accordance with structural engineer plans and specification in conjunction with architectural plans

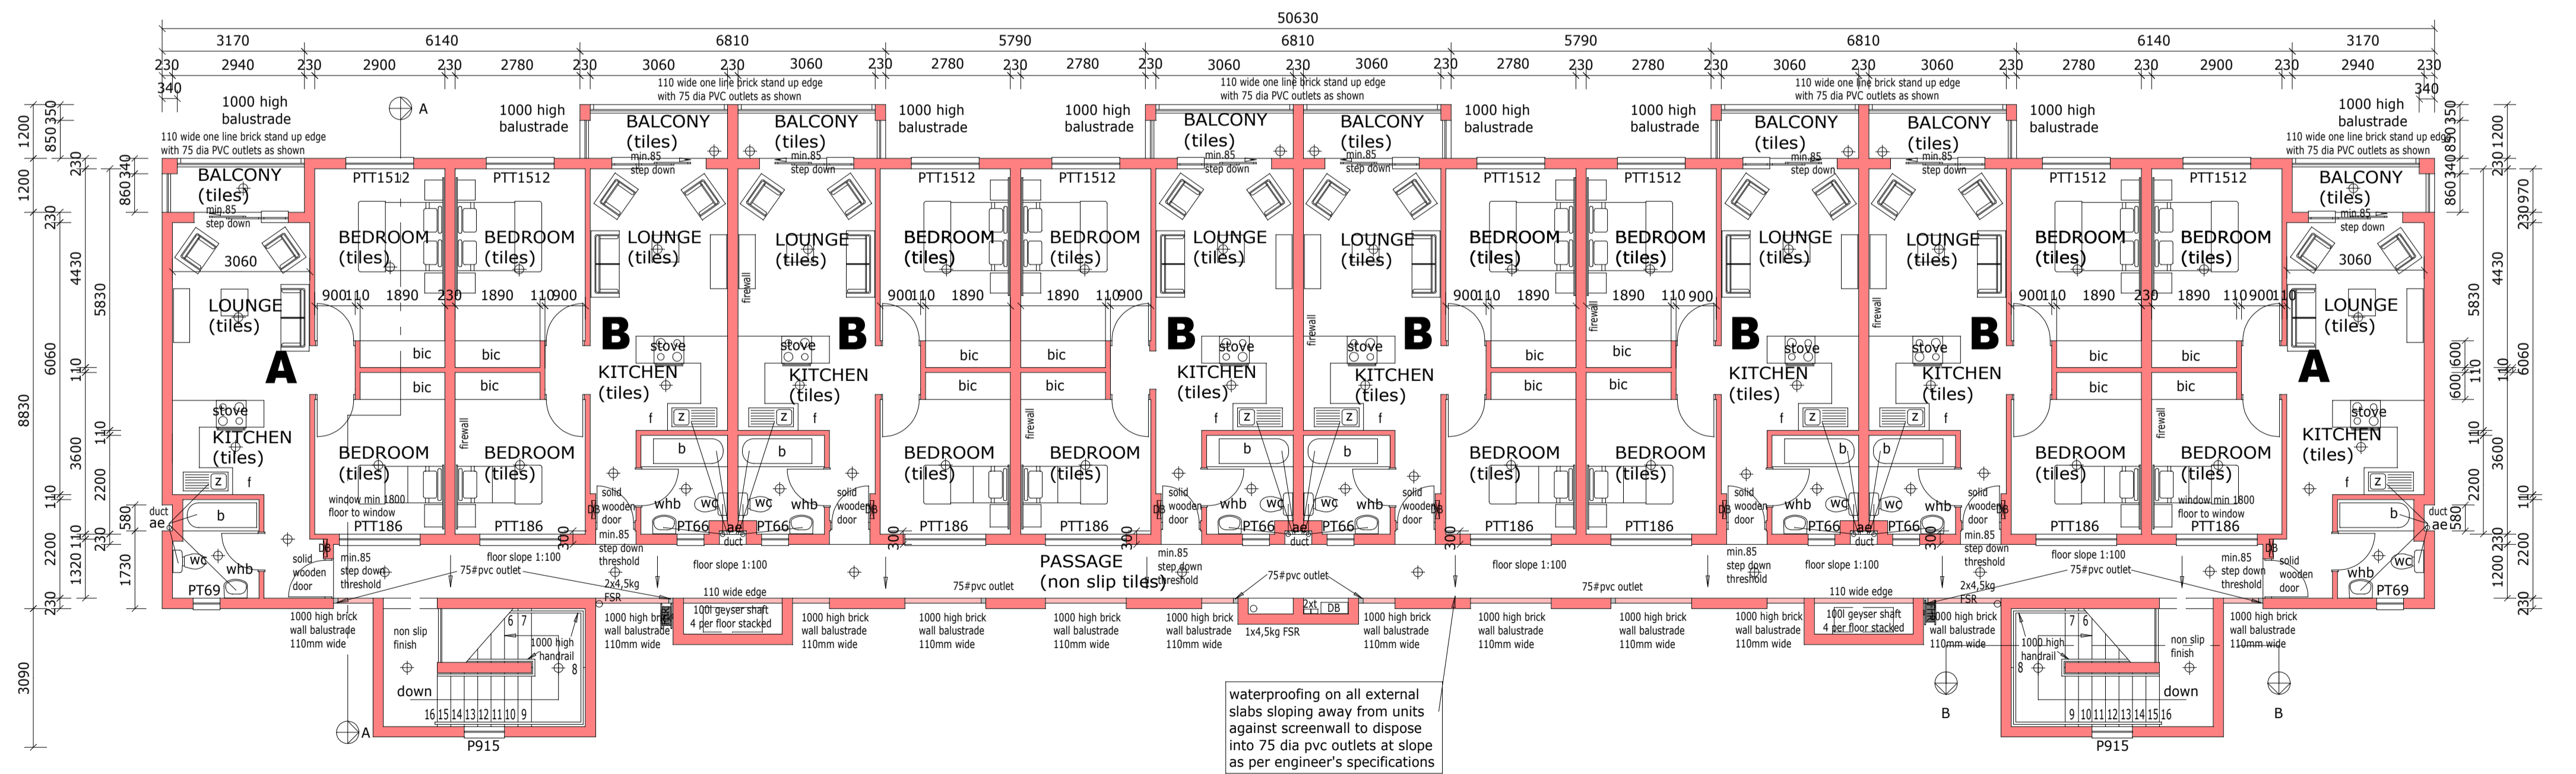

FIRST, SECOND, THIRD FLOOR 1:100